

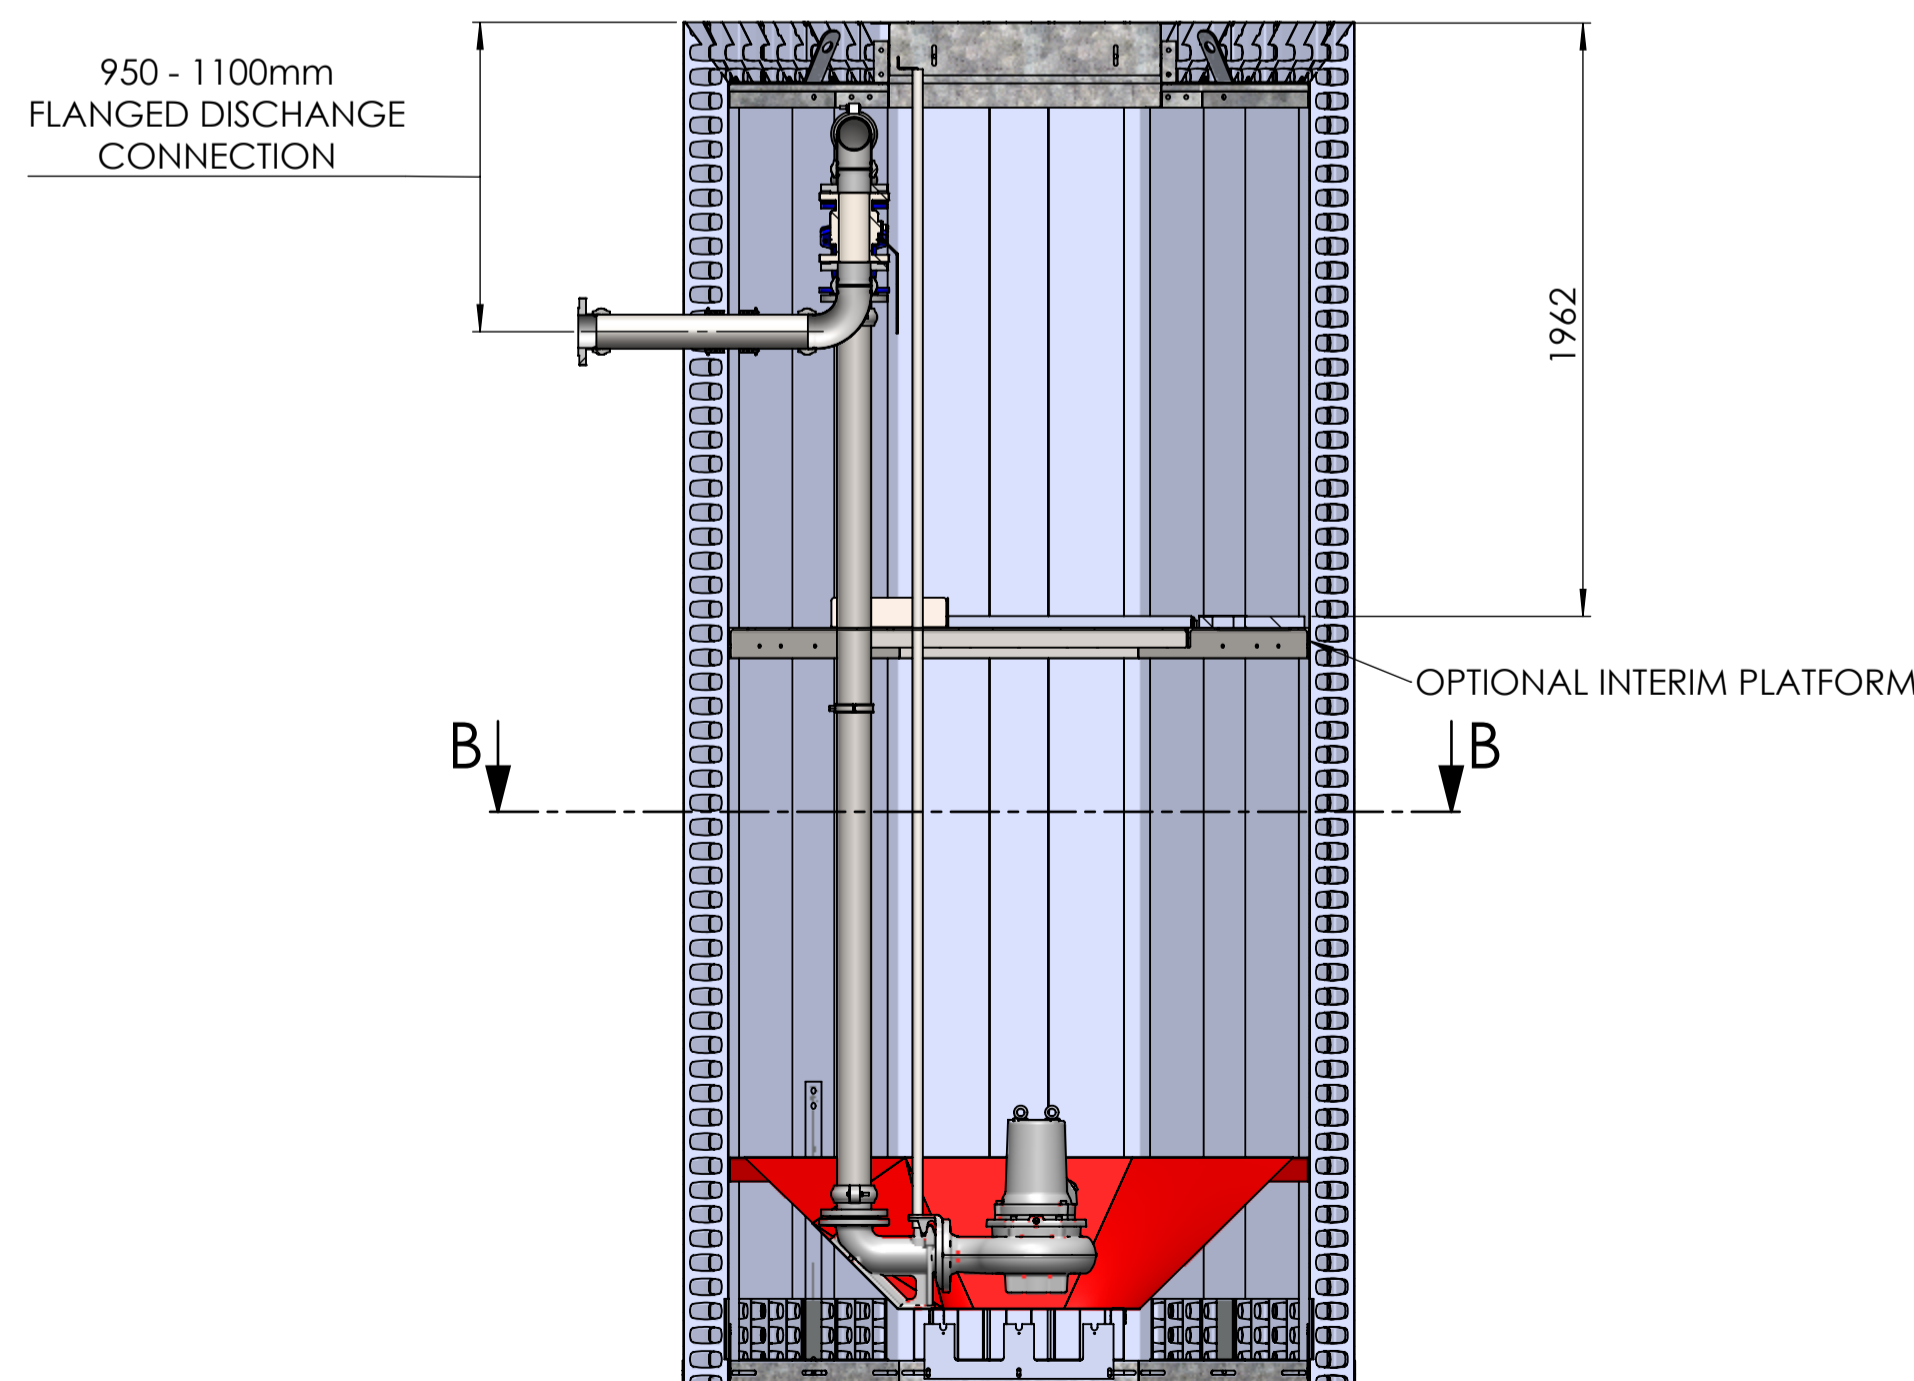


SECTION B-B
SCALE 1 : 25

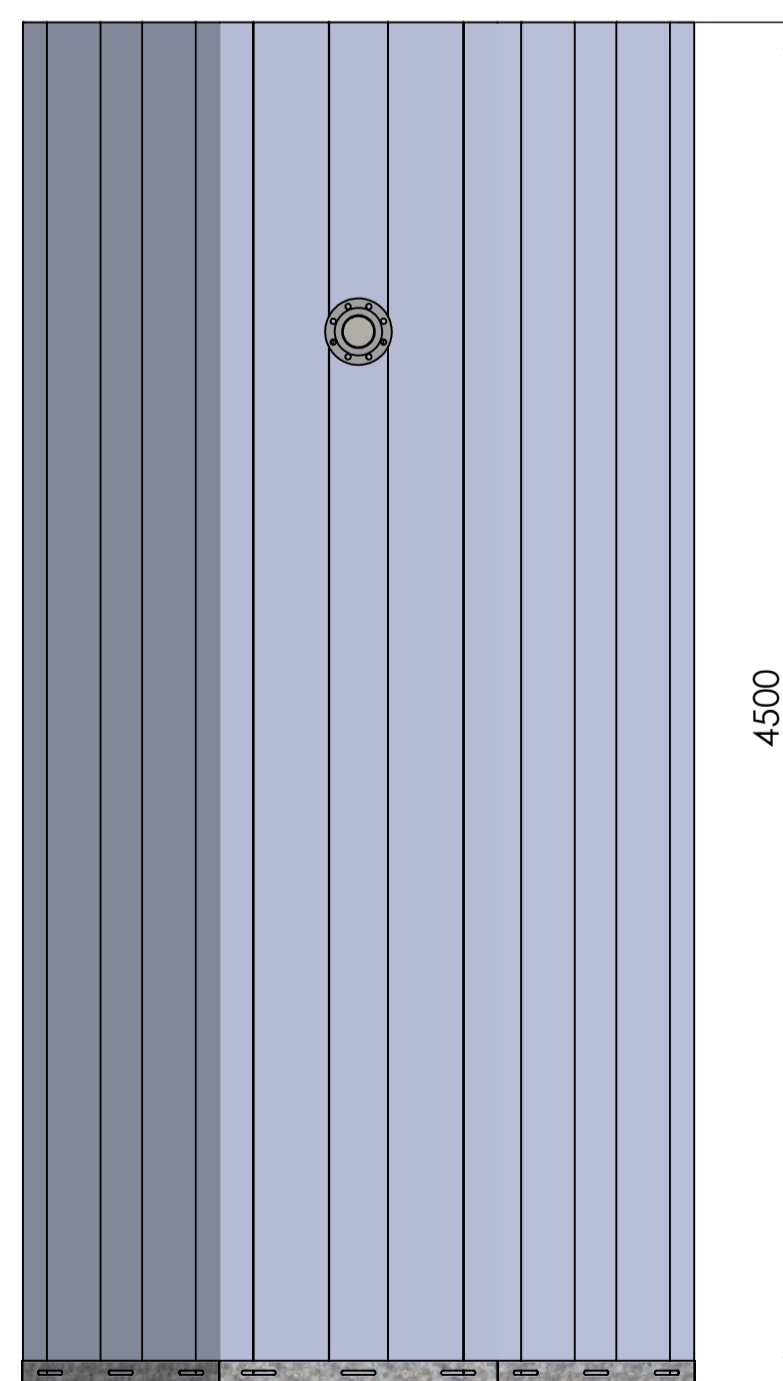

SECTION A-A
SCALE 1 : 25

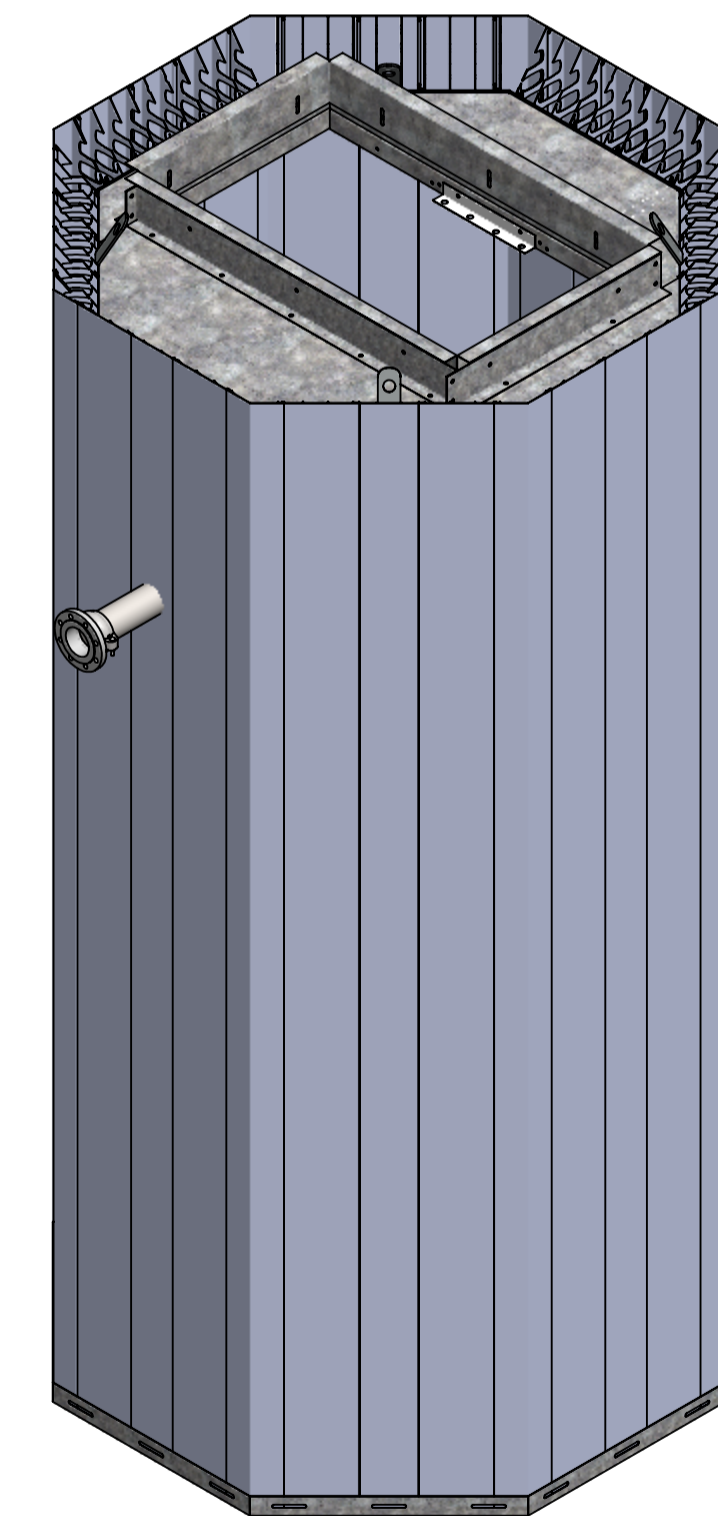

NOTES:

For information only, for further details refer to contract specific drawings.
Pipework shown is indicative. This product is available with pipework sizes from DN50 to DN150
Standard pipework type is Stainless Steel with flexible grooved couplings. Other materials available on request.

Approximate Delivered Weight = 726.79
The weight stated is indicative only and may vary according to specific product specification.

DUTYPOINT SETTING THE BAR		DRAWING NUMBER: Q20.450P	
ALL DIMENSIONS IN MM UNLESS OTHERWISE STATED		DRAWING REV	
DO NOT SCALE DRAWING IF IN DOUBT ASK		DESCRIPTION: QUIKFORM PUMP CHAMBER	
SHEPHERD ROAD, GLOUCESTER GL2 5EL (T): 01452 300 110		DRAWN: STEPHEN BARBER 04/02/2020	
BIM REF:	SUITABILITY BIM REV	APPRD:	RELED:
PROPRIETARY AND CONFIDENTIAL			