
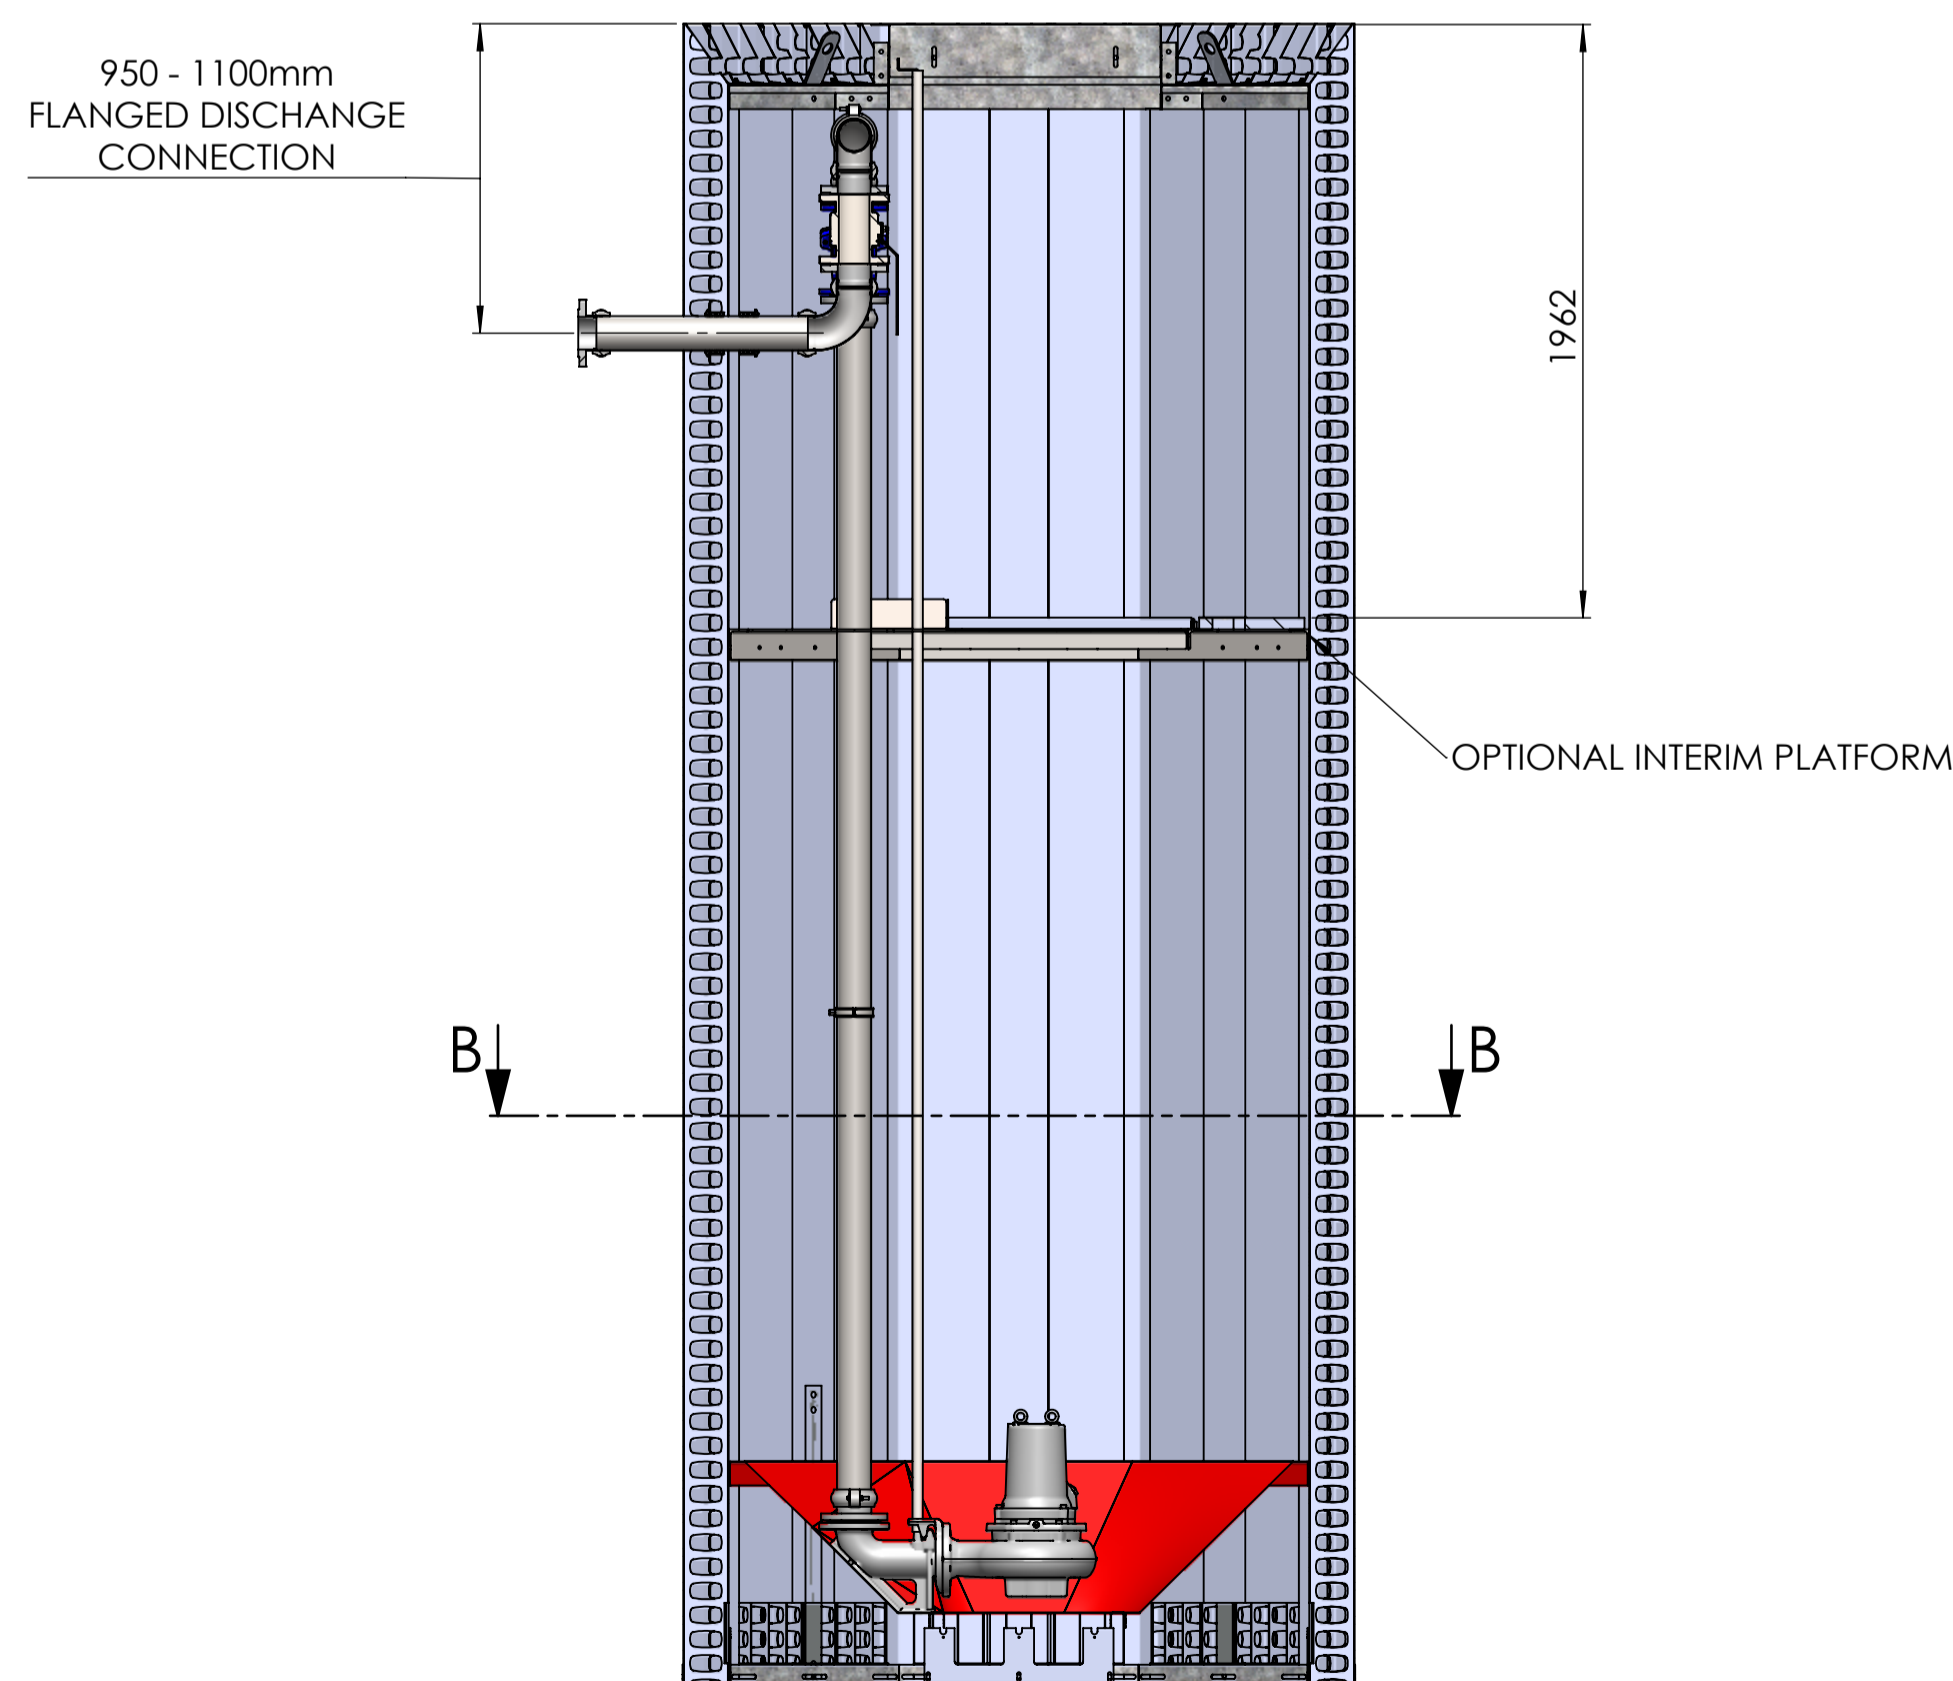


SECTION B-B
SCALE 1 : 25


NOTES:

For information only, for further details refer to contract specific drawings.
Pipework shown is indicative. This product is available with pipework sizes from DN50 to DN150
Standard pipework type is Stainless Steel with flexible grooved couplings. Other materials available on request.

Approximate Delivered Weight = 796.22
The weight stated is indicative only and may vary according to specific product specification.

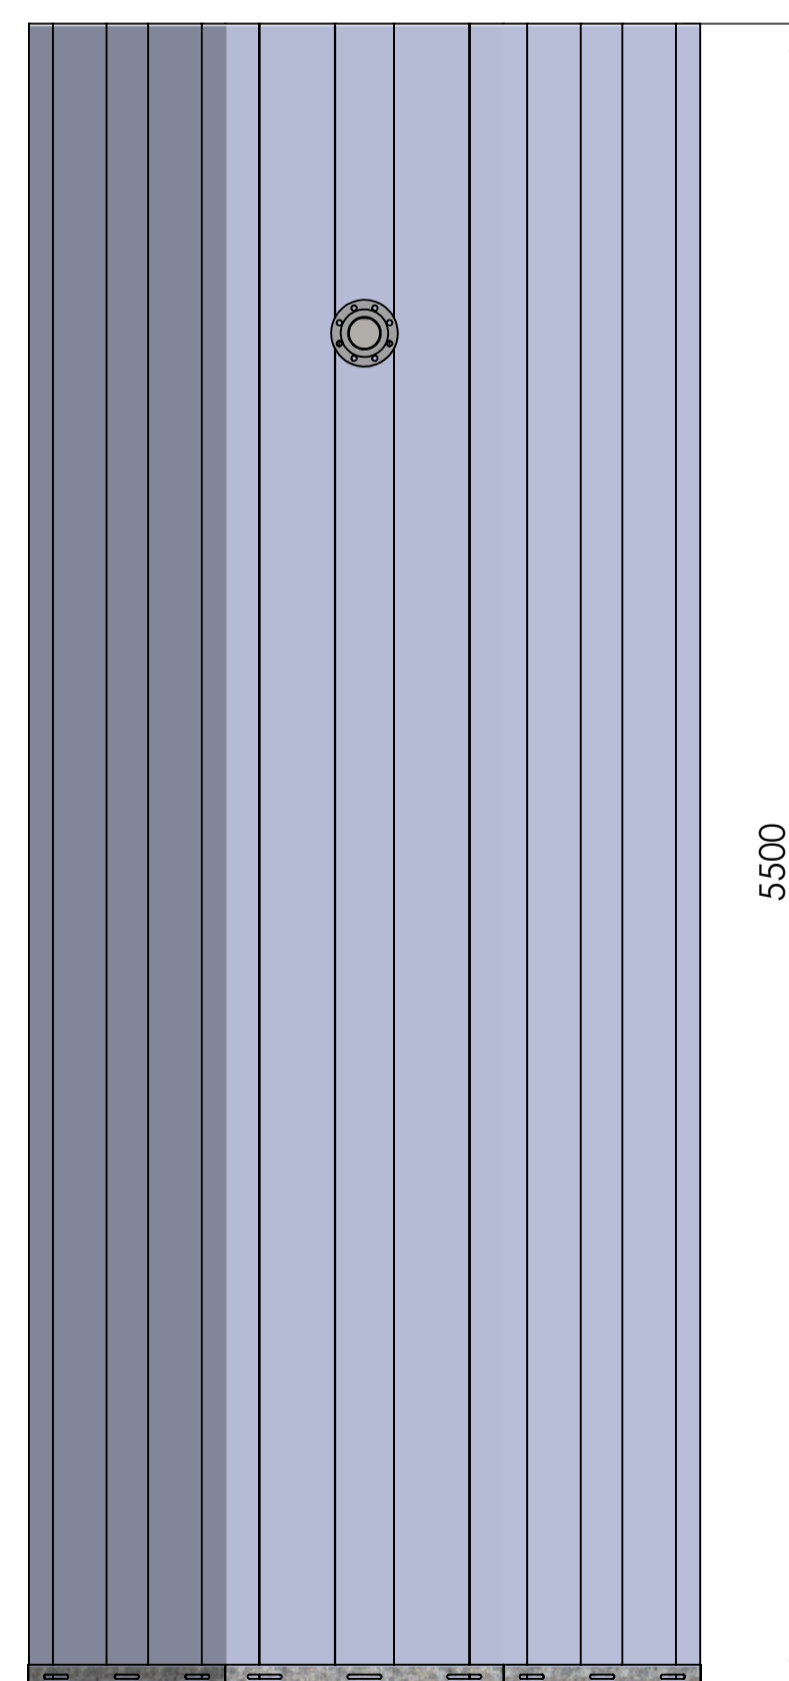

SECTION A-A
SCALE 1 : 25

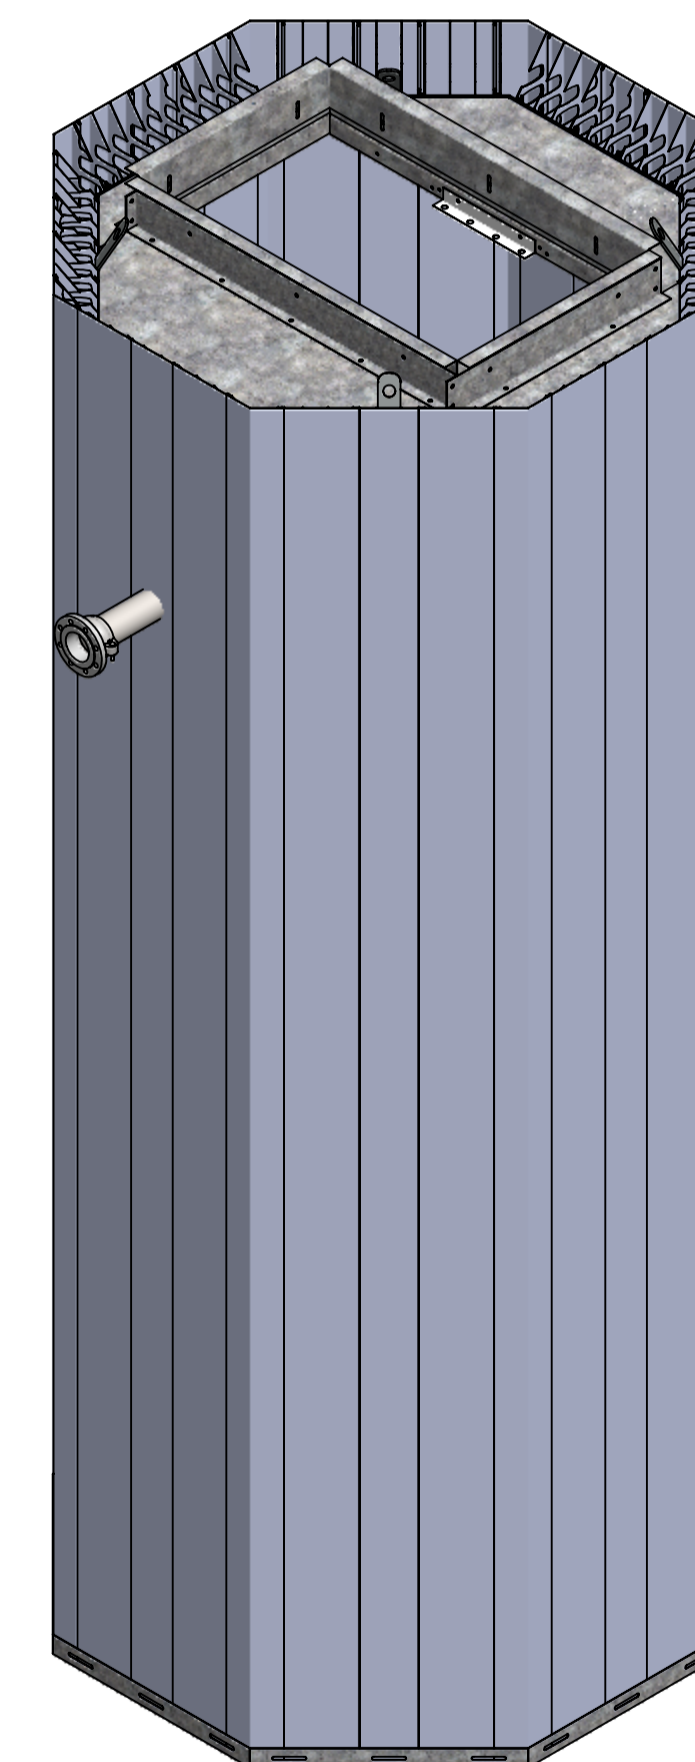

DUTYPOINT <small>SETTING THE BAR</small>		DRAWING NUMBER: Q20.550P	
ALL DIMENSIONS IN MM UNLESS OTHERWISE STATED DO NOT SCALE DRAWING IF IN DOUBT ASK		DRAWING REV	
SHEPHERD ROAD, GLOUCESTER GL2 5EL (T): 01452 300 110		DESCRIPTION: QUIKFORM PUMP CHAMBER	
SCALE: AS STATED SHEET SIZE A1		DRAWN: STEPHEN BARBER 04/02/2020	
SUITABILITY BIM REV		APPRD: -	
		RELED: -	
PROPRIETARY AND CONFIDENTIAL			