
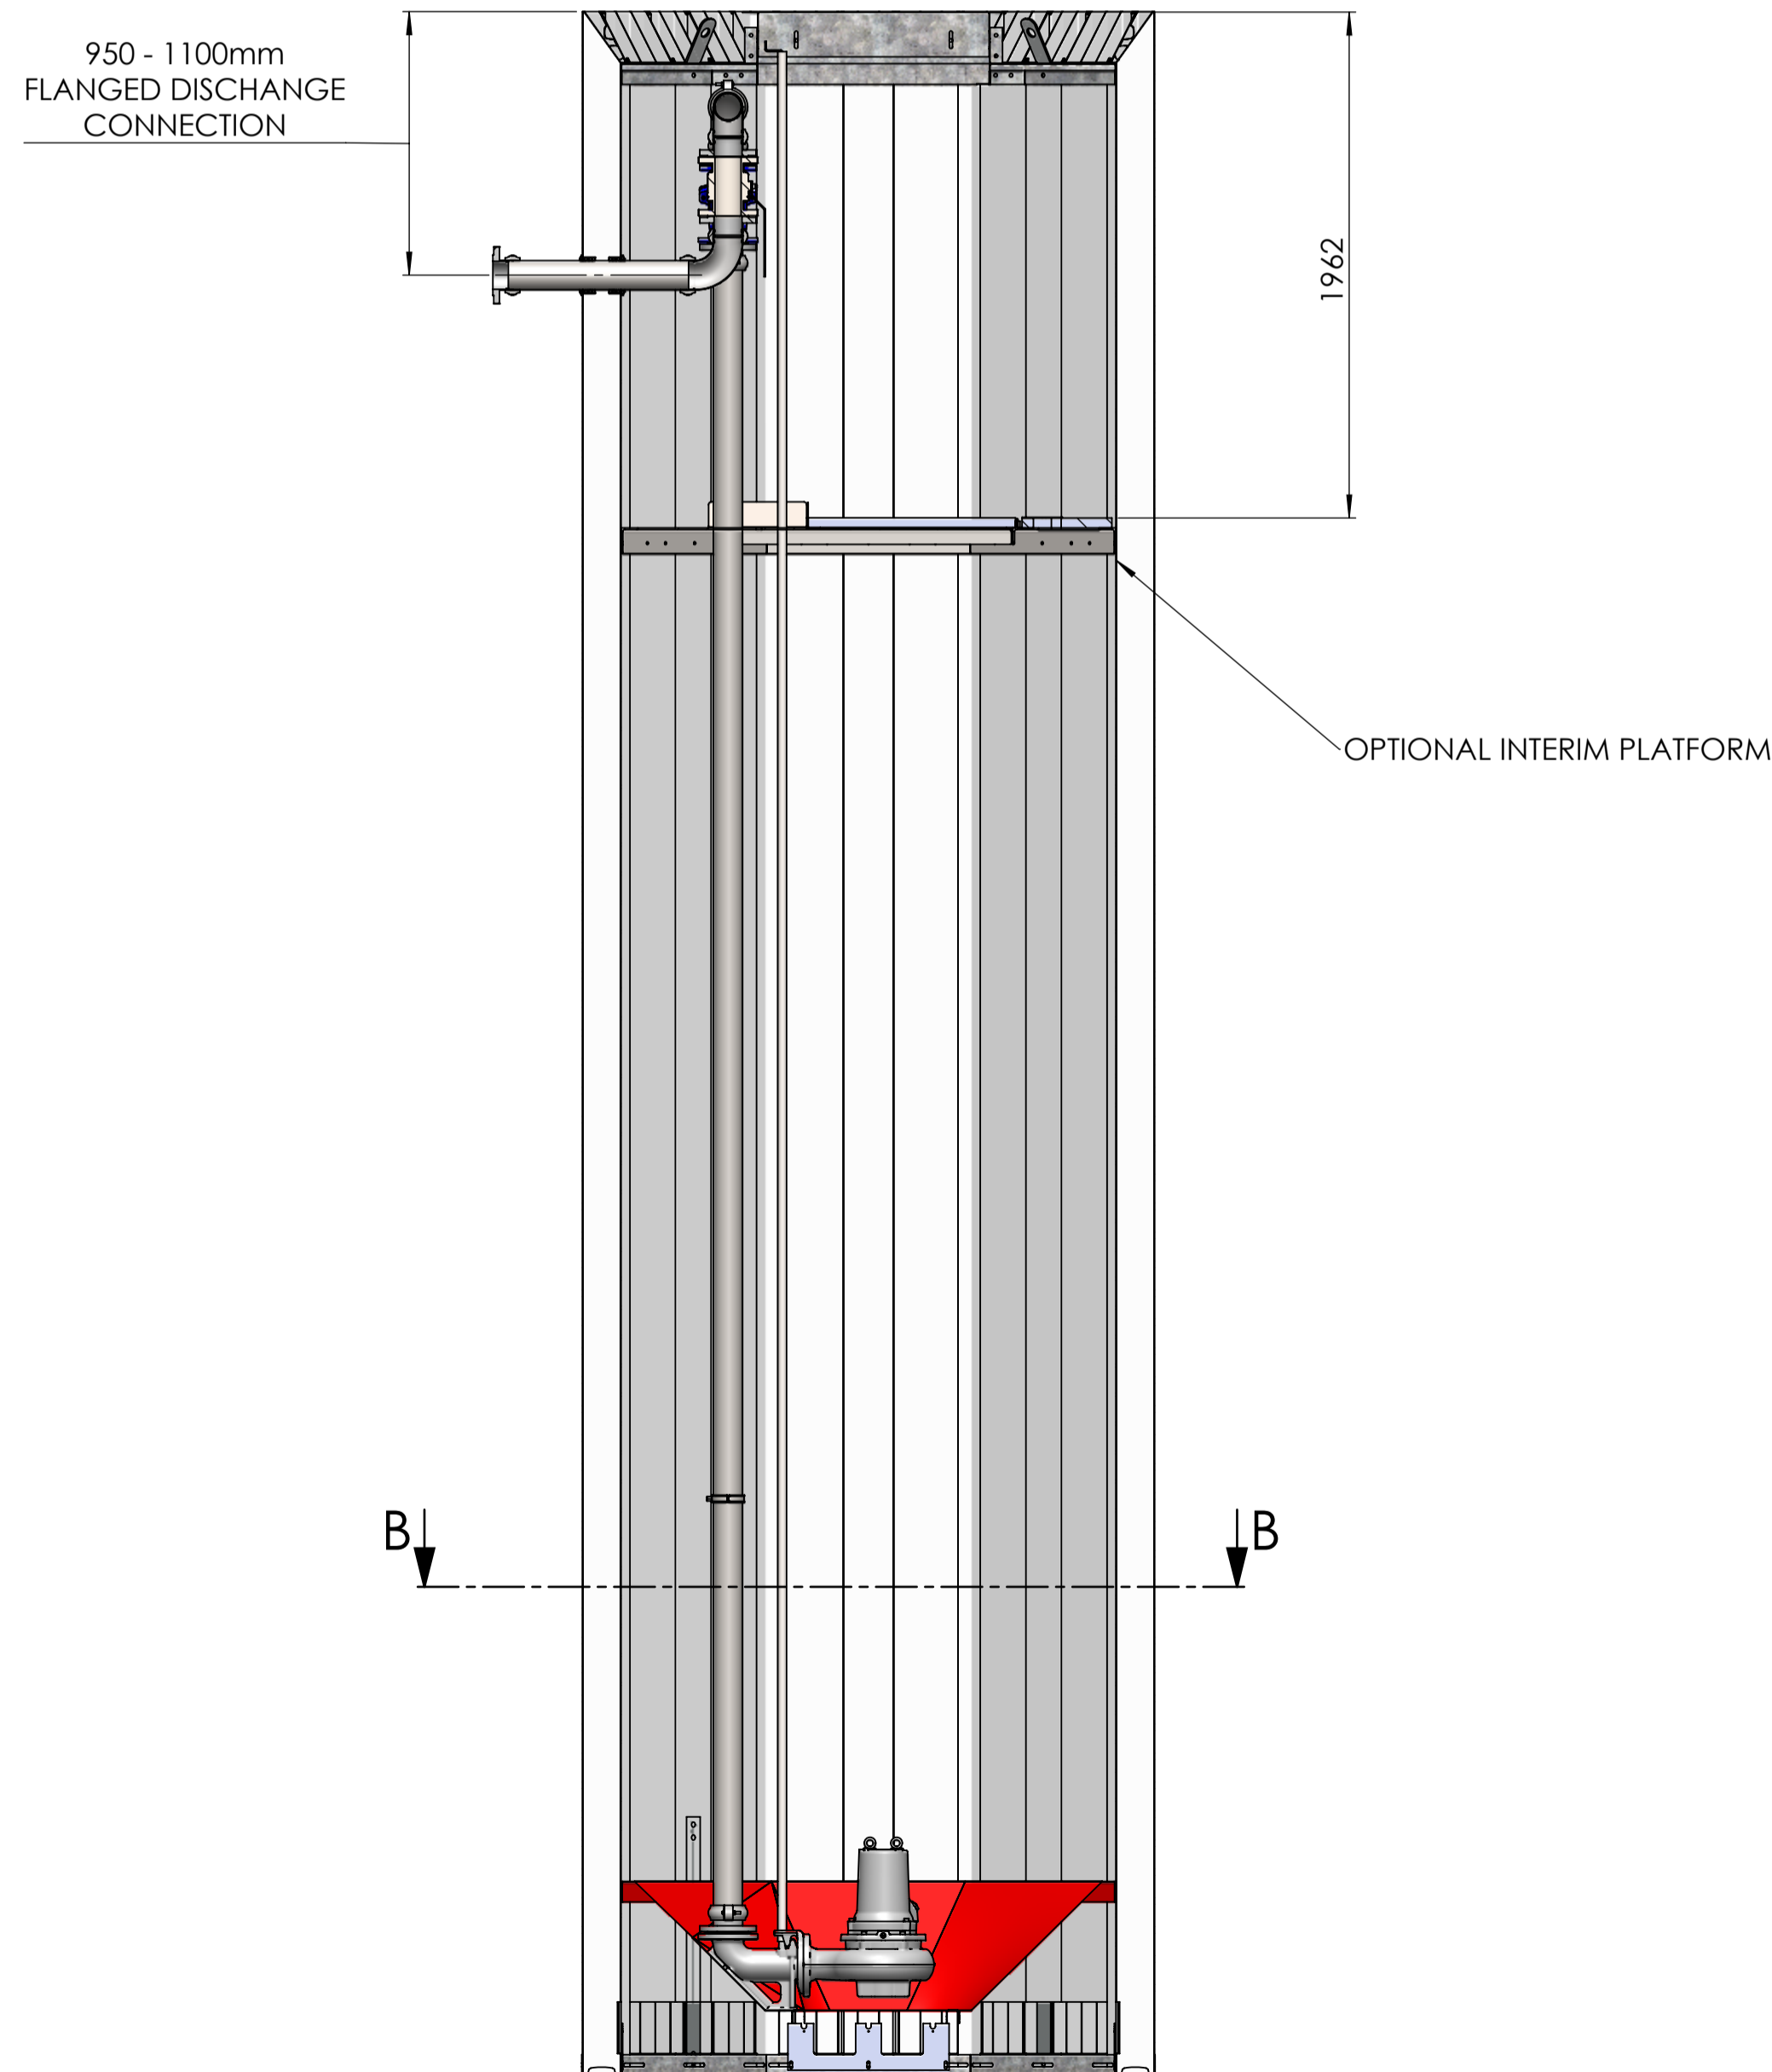


SECTION B-B
SCALE 1 : 25

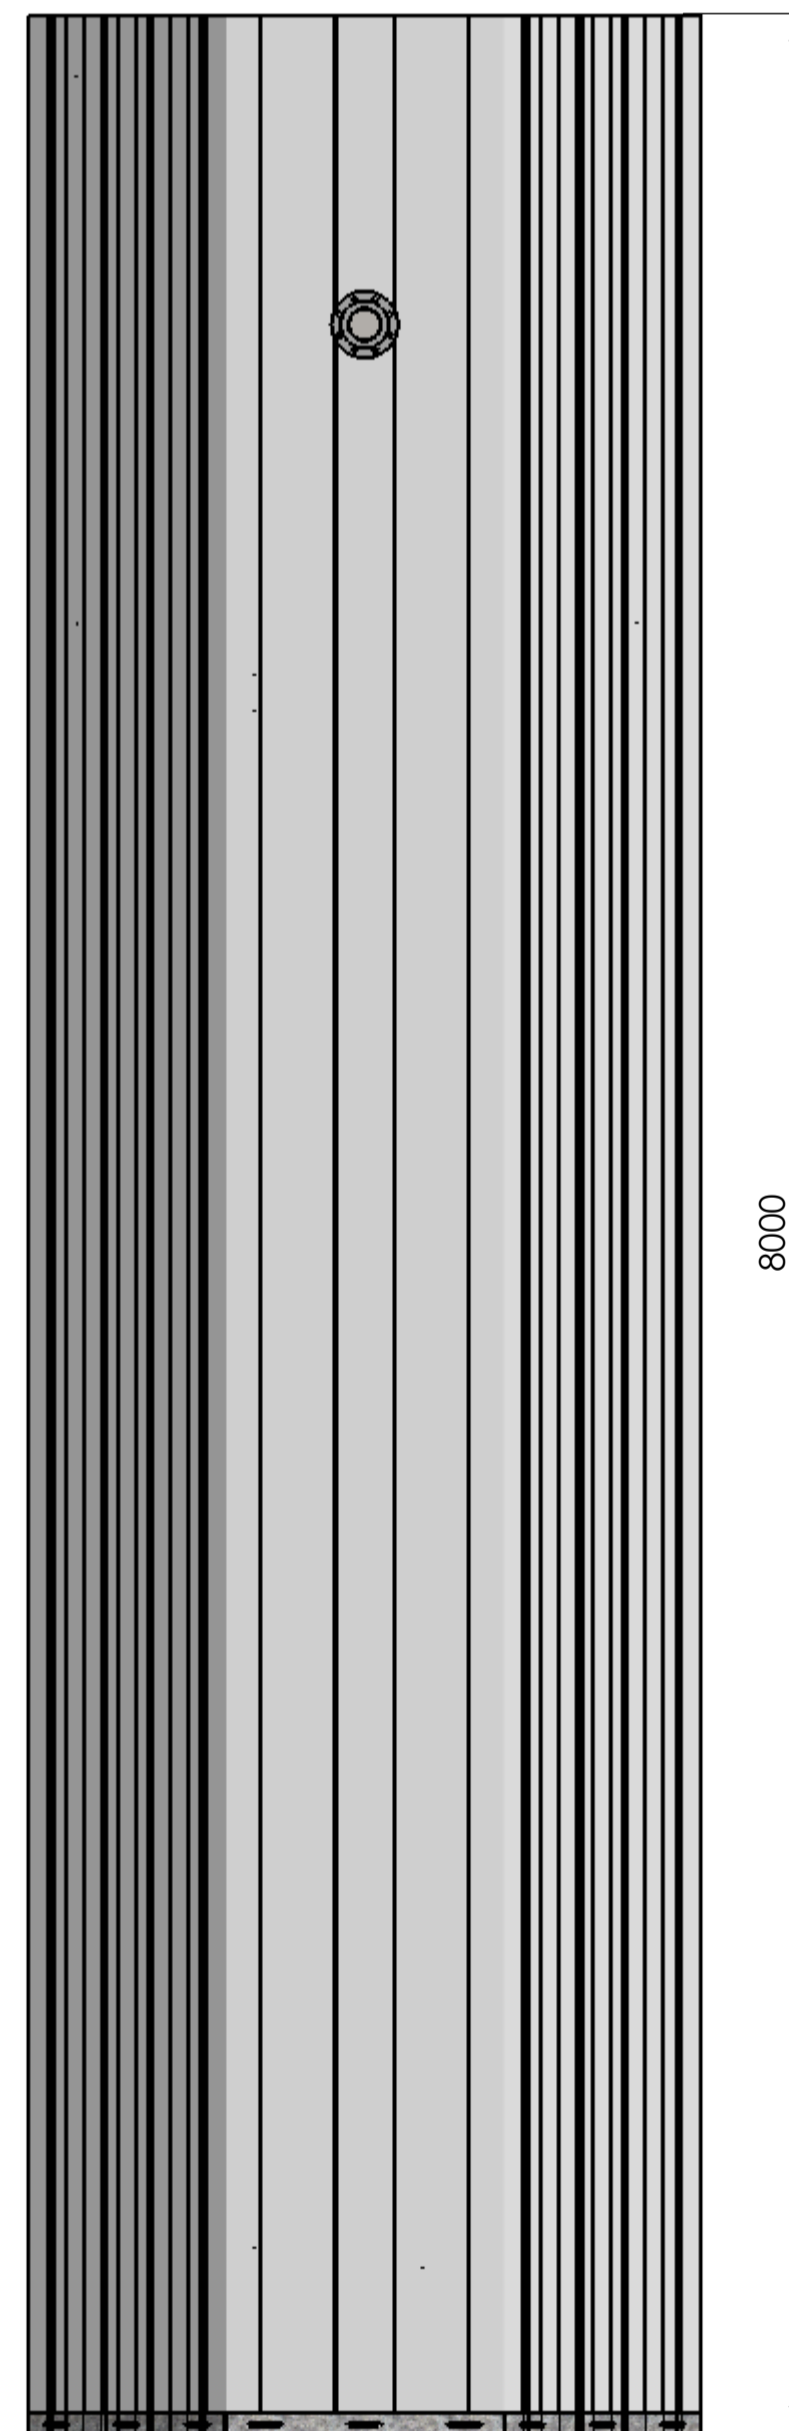


SECTION A-A
SCALE 1 : 25

NOTES:

For information only, for further details refer to contract specific drawings.
Pipework shown is indicative. This product is available with pipework sizes from DN50 to DN150
Standard pipework type is Stainless Steel with flexible grooved couplings. Other materials available on request.

Approximate Delivered Weight = 1070KG
The weight stated is indicative only and may vary according to specific product specification.

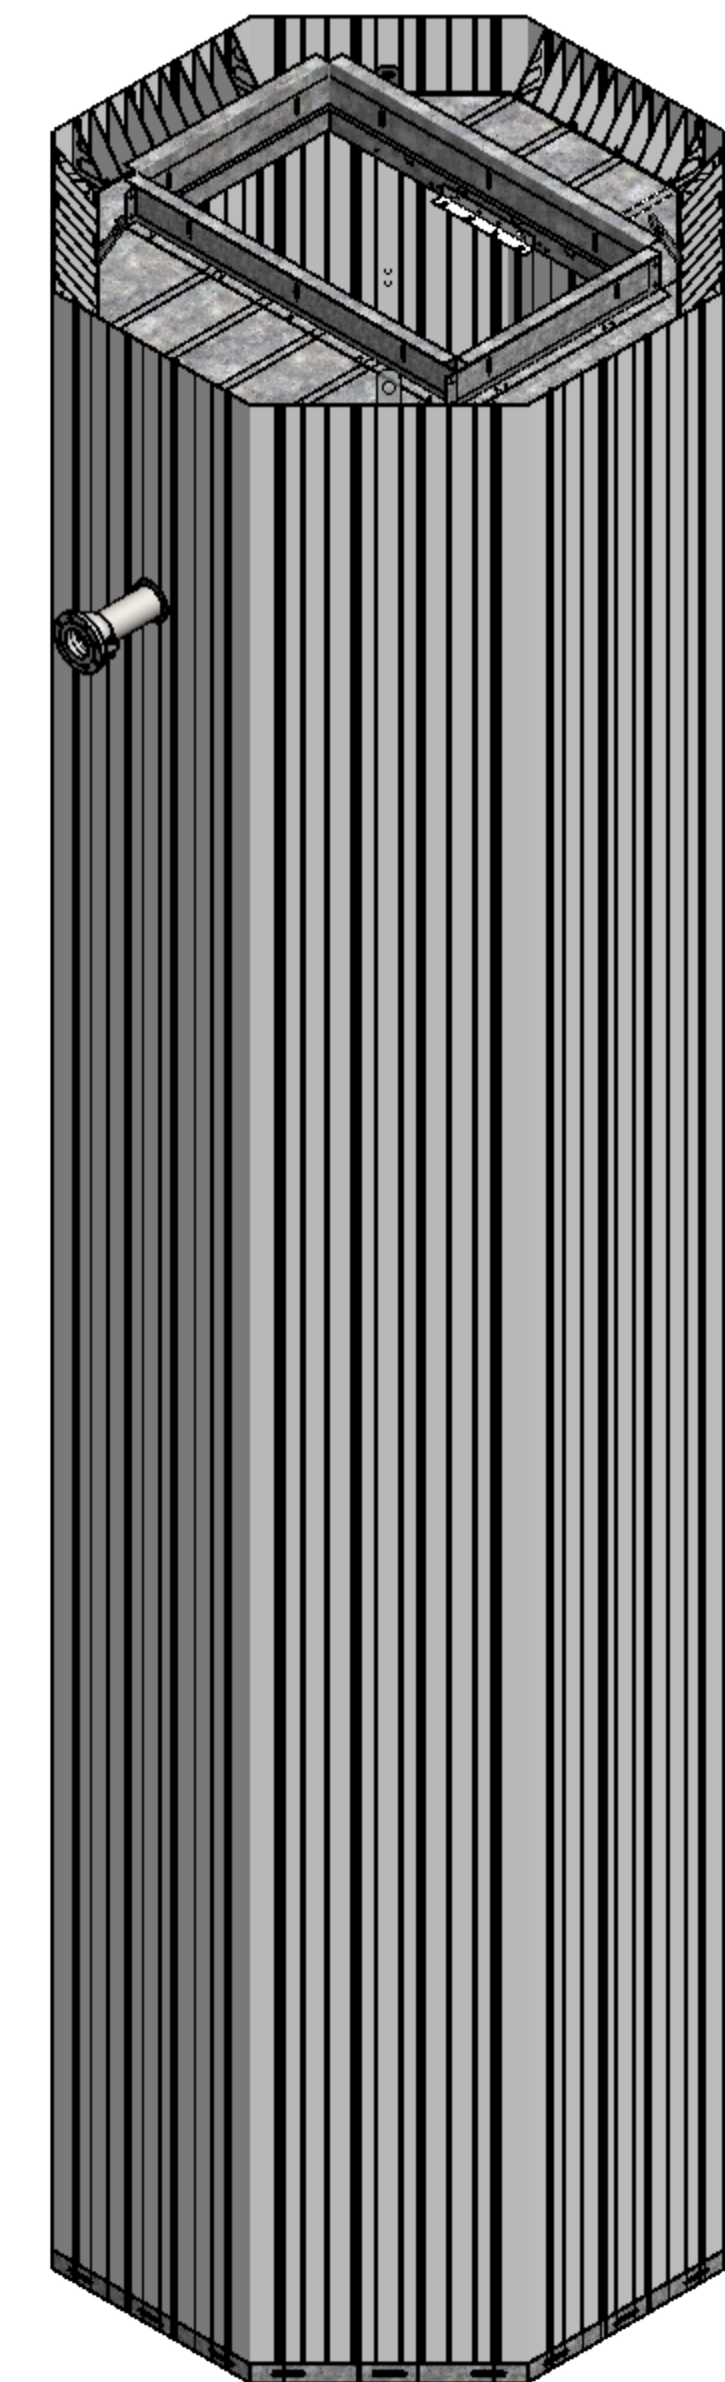

DUTYPOINT <small>SETTING THE BAR</small>		DRAWING NUMBER: Q20.800P		DRAWING REV
ALL DIMENSIONS IN MM UNLESS OTHERWISE STATED DO NOT SCALE DRAWING IF IN DOUBT ASK		THIRD ANGLE SHEET 1 OF 1		DESCRIPTION: QUIKFORM PUMP CHAMBER
SHEPHERD ROAD, GLOUCESTER GL2 5EL (T): 01452 300 110		SCALE: AS STATED SHEET SIZE A1	DRAWN: STEPHEN BARBER APPRD: - RELED: -	04/02/2020
BIM REF:	SUITABILITY	BIM REV	PROPRIETARY AND CONFIDENTIAL	