
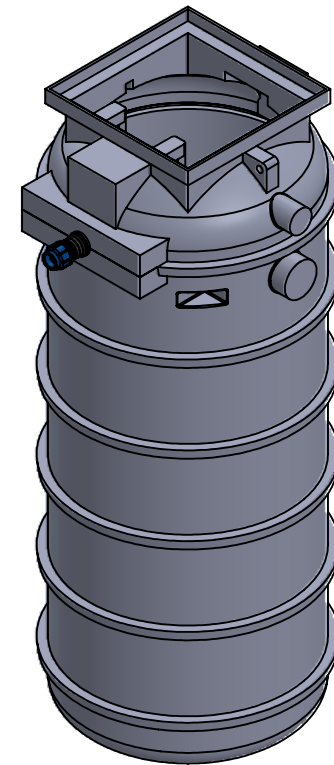
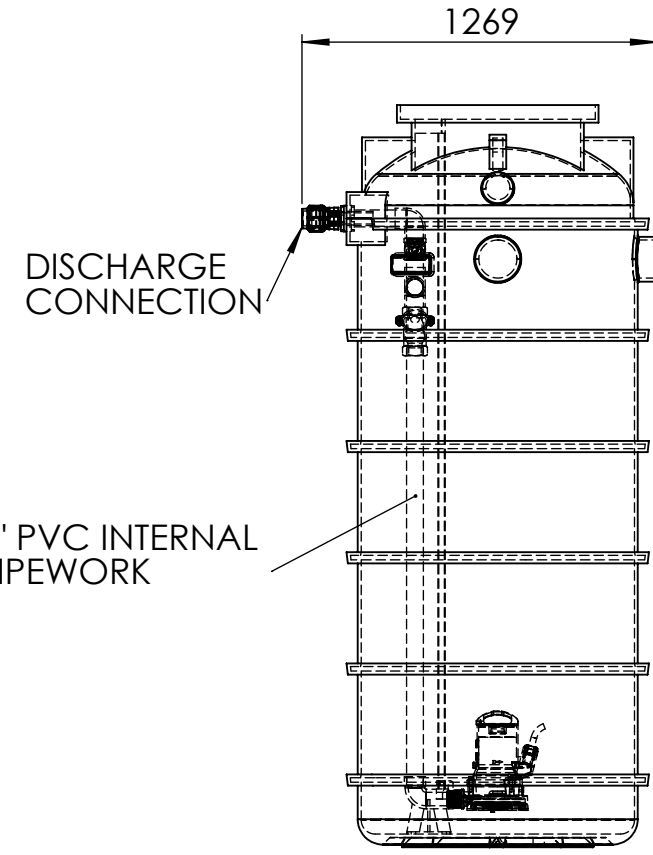
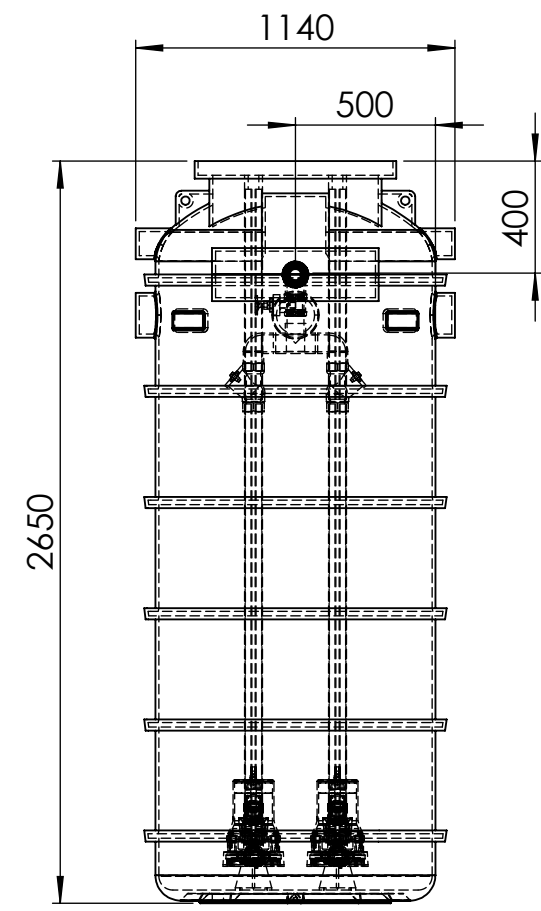


- IMPORTANT:** The tank must be surrounded in concrete as per installation procedures. Refer to installation manual available from Dutypoint Ltd.
- Inlets and cable entry points to be formed in the correct positions to suit site requirements. Further detail is available in the installation manual
- Dimensions are approximate due to manufacturing tolerances. If critical, check physically prior to installation.

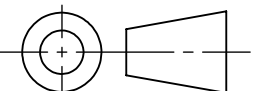

CUSTOMER:	
PRINT NAME:	
DATE:	
SIGNATURE:	

DUTYPOINT <small>SETTING THE BAR</small>		DRAWING NO: 10-005083-000		REV: 01.00	
		BIM NO: XXX-XXX-XX-XX-XX-X-XX_XX_XX-XXXX-XX-XXX			
SHEPHERD ROAD, GLOUCESTER GL2 5EL (T): 01452 300 110		DESCRIPTION: T10.300.2P.50.GR			
		PROJECT NAME:			
PROPRIETARY & CONFIDENTIAL DO NOT SCALE THIS DRAWING IF IN DOUBT		MODEL NO.		SHEET NO. 1 OF 1	
		SERIAL NO.		SCALE: 1:27	
 THIRD ANGLE		PROJECT NO.		SHEET SIZE: A3	
		DRAWN BY: DARREN LUSTY 28/04/2022		WEIGHT KG:	
		APPROVED BY: -			